



Lighting Calculation Study

7800 boul. Taschereau
Brossard (QC) J4X 1V7 Tel.: 450.444.4007 x22

Project name : Parking Lot v2

Date: 4/16/2019

Prepared for: Ledco

AGi32 Version 19.5.18

Filename: Parking Lot v3 ledco.AGI


Total Time (Hrs.): 3.9

DISCLAIMER: Calculations have been performed according to IESNA & CIE standards and good practice. Some differences between measured values and calculated results may occur due to tolerances in calculation methods, testing procedures, component performance, measurement techniques and field conditions such as voltage and temperature variations. Input data used to generate the attached calculations such as room dimensions, reflectances, furniture and architectural elements significantly affect the lighting calculations. If the real environment conditions do not match the input data, differences will occur between measured values and calculated values.

By : Anne Côté

Units: Feet

Page 1 of 13

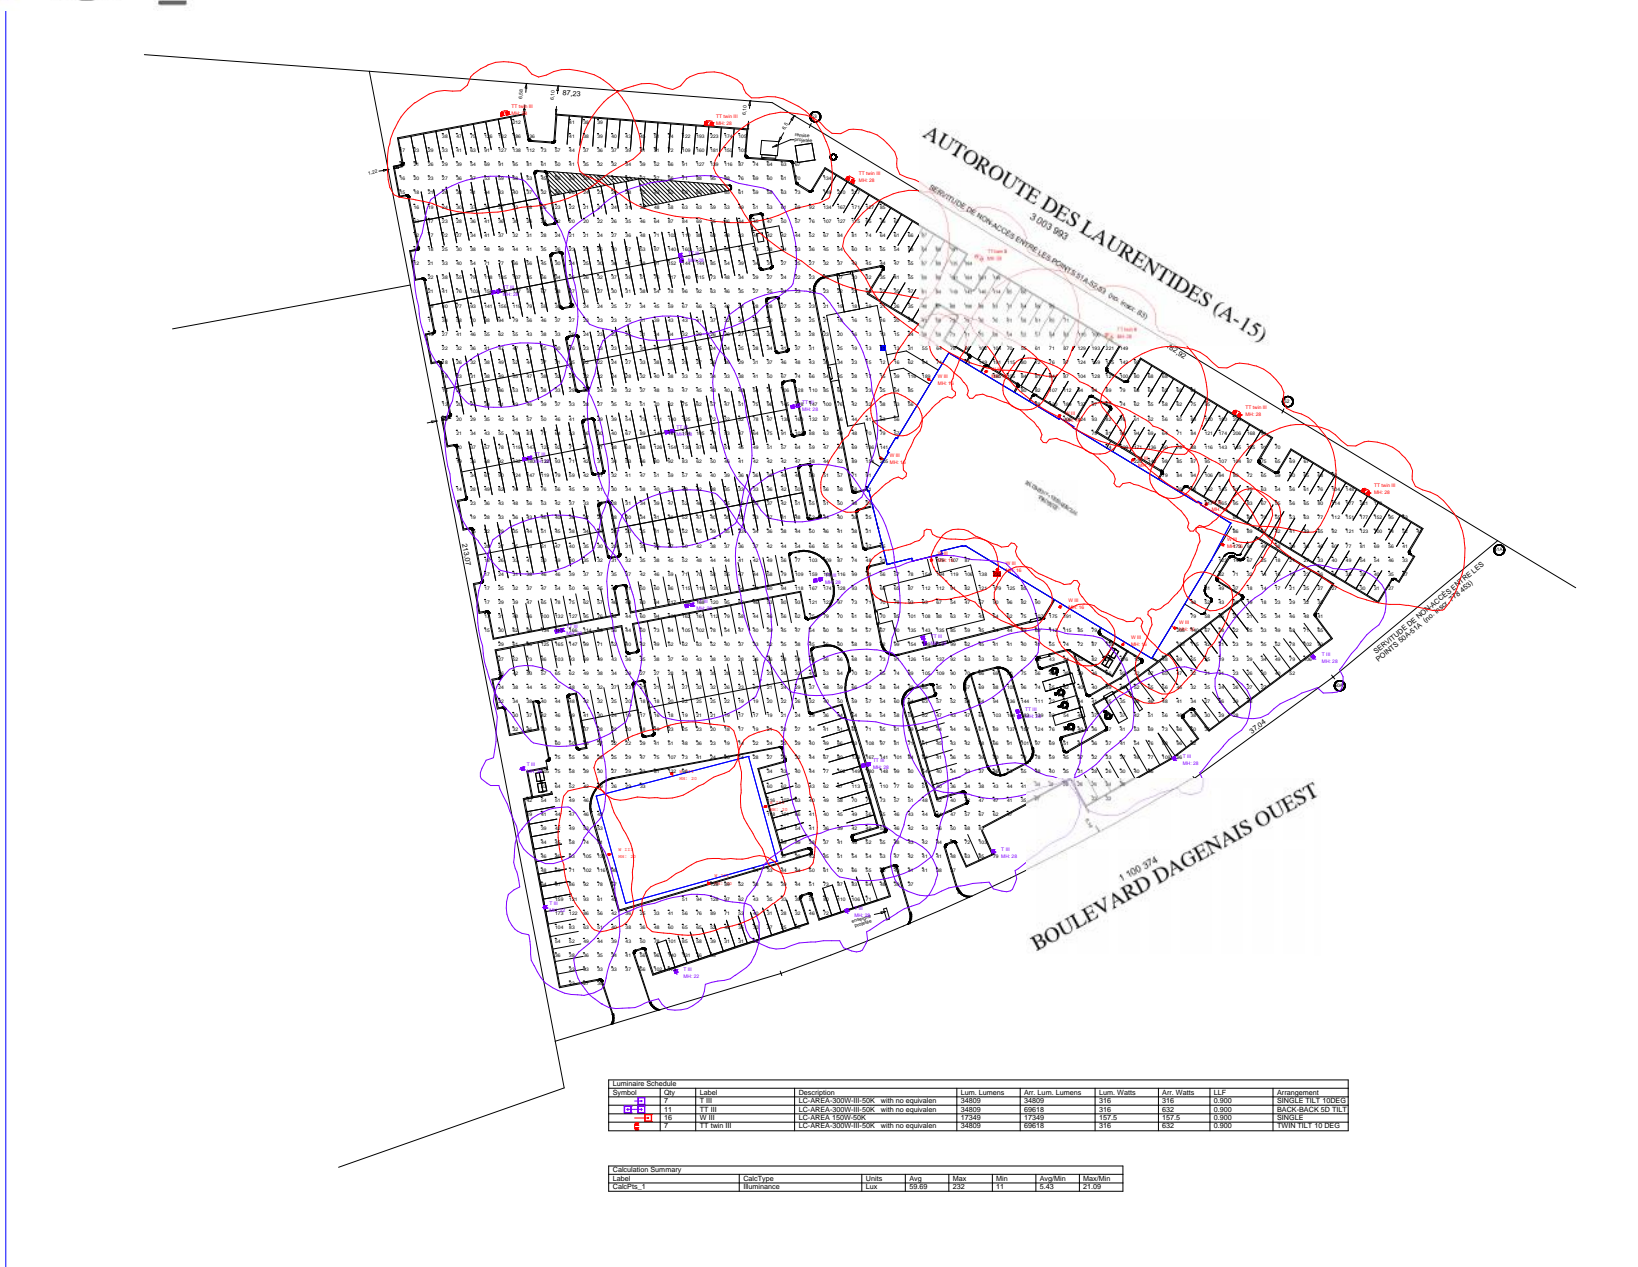

Symbol	Qty	Label	Description	Lum. Lumens	Am. Lum. Lumens	Lum. Watts	Am. Watts	LLF	Arrangement
□	11	T1 III	LC-AREA-300W III 50K with no equivalent	34809	24809	316	632	0.900	SINGLE TILT 10DEG
□	16	T1 III	LC-AREA-300W III 50K with no equivalent	34809	69618	316	632	0.900	BACK-BACK ED TILT
□	16	T1 III	LC-AREA-1000W 50K	11340	11340	157.5	157.5	0.900	SINGLE
□	16	T1 III	LC-AREA-300W III 50K with no equivalent	34809	69618	316	632	0.900	TWIN TILT 10 DEG

Calculation Summary		Calc Type	Units	Avg	Max	Min	Ang/Min	Max/Min
Label	CalcType	Units	Avg	Max	Min	Ang/Min	Max/Min	
CalcPts_1	Illuminance	Lux	59.89	232	11	2.43	21.09	

7800 boul. Taschereau
Brossard (QC) J4X 1V7 Tel.: 450.444.4007 x22

Project name : Parking Lot v2

Date: 4/16/2019

Prepared for: Ledco

AGi32 Version 19.5.18


Filename: Parking Lot v3 ledco.AGI

Total Time (Hrs.): 3.9

By : Anne Côté

Units: Feet

DISCLAIMER: Calculations have been performed according to IESNA & CIE standards and goodpractice. Some differences between measured values and calculated results may occur due to tolerances in calculation methods, testing procedures, component performance, measurement techniques and field conditions such as voltage and temperature variations. Input data used to generate the attached calculations such as room dimensions, reflectances, furniture and architectural elements significantly affect the lighting calculations. If the real environment conditions do not match the input data, differences will occur between measured values and calculated values.

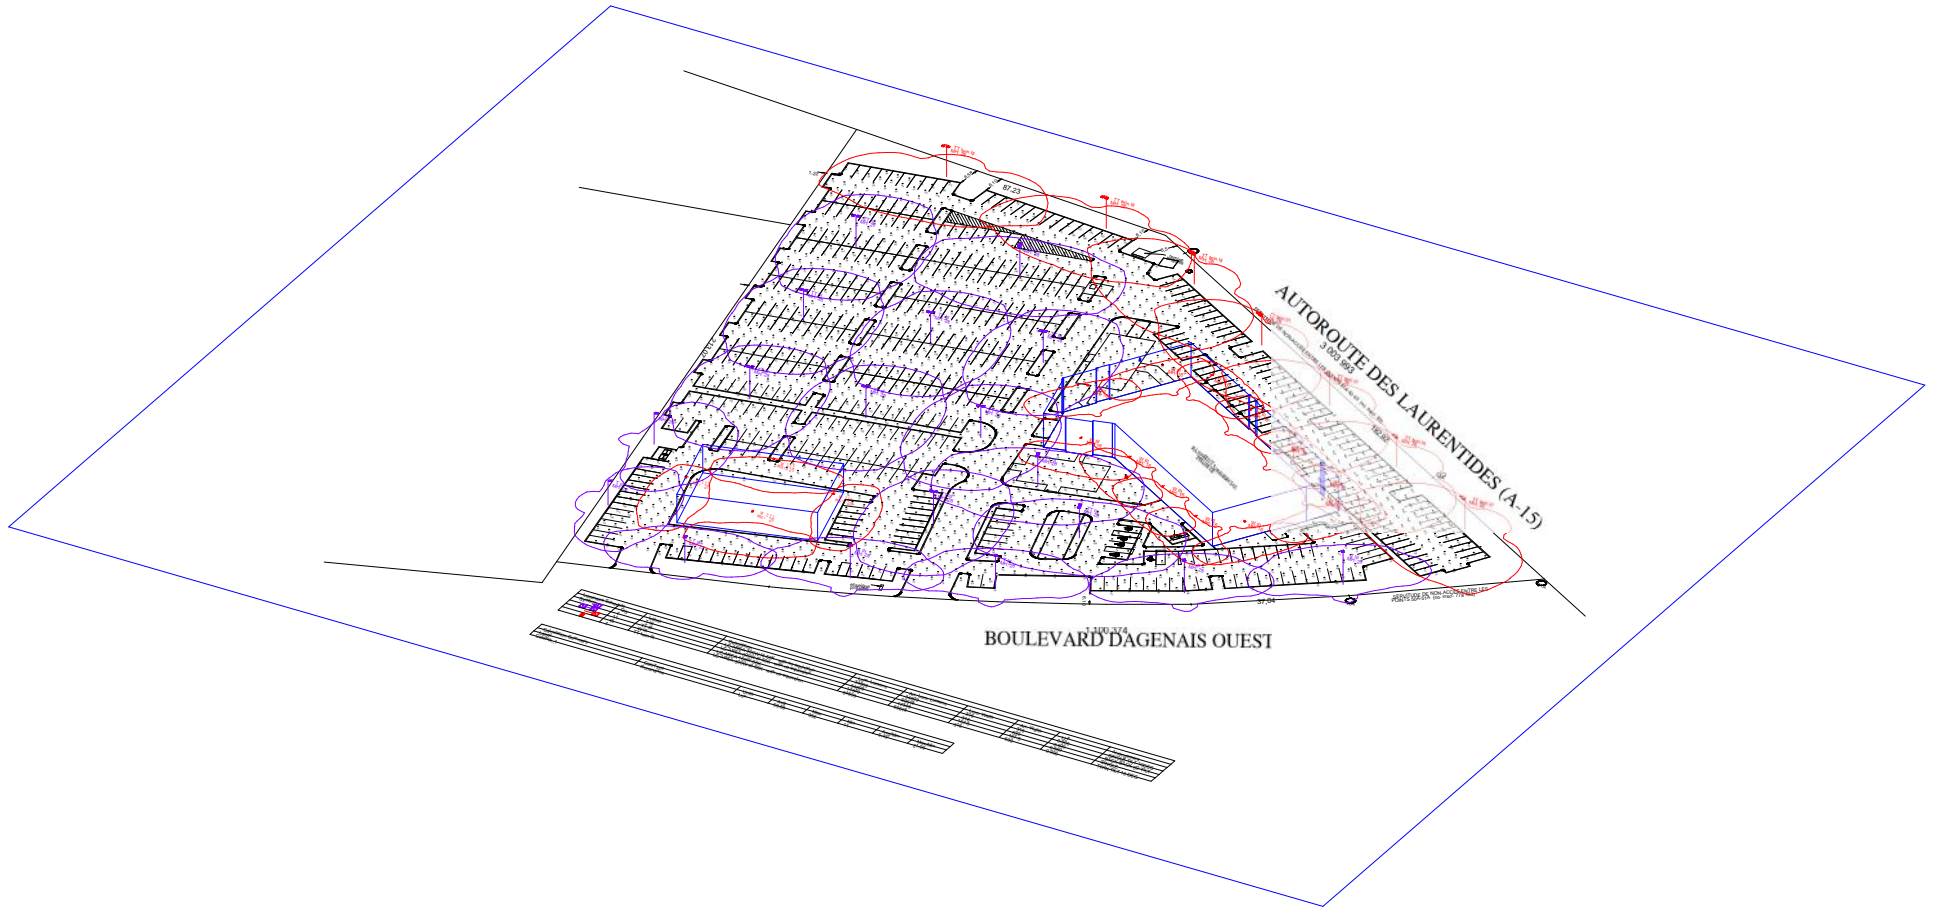

7800 boul. Taschereau
 Brossard (QC) J4X 1V7 Tel.: 450.444.4007 x22

Project name : Parking Lot v2

Date: 4/16/2019

Prepared for: Ledco

AGi32 Version 19.5.18


Filename: Parking Lot v3 ledco.AGI

Total Time (Hrs.): 3.9

By : Anne Côté

Units: Feet

DISCLAIMER: Calculations have been performed according to IESNA & CIE standards and goodpractice. Some differences between measured values and calculated results may occur due to tolerances in calculation methods, testing procedures, component performance, measurement techniques and field conditions such as voltage and temperature variations. Input data used to generate the attached calculations such as room dimensions, reflectances, furniture and architectural elements significantly affect the lighting calculations. If the real environment conditions do not match the input data, differences will occur between measured values and calculated values.

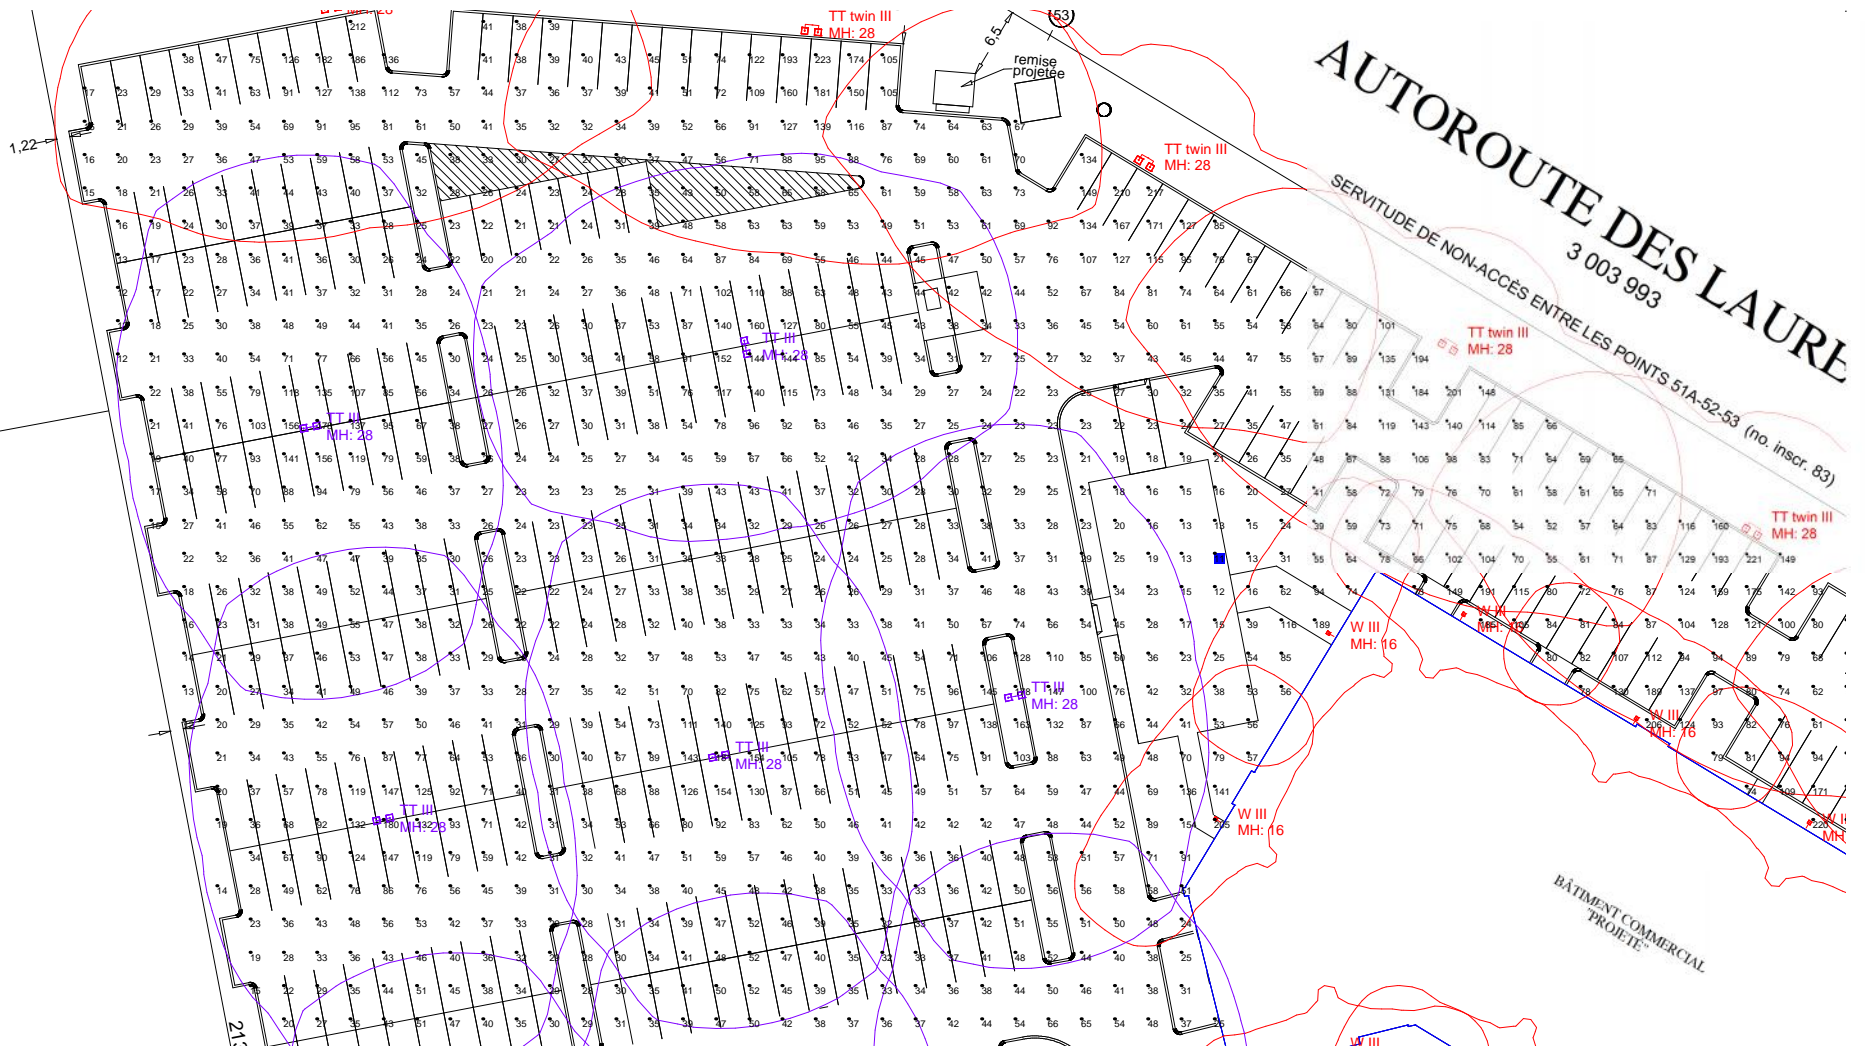

7800 boul. Taschereau
 Brossard (QC) J4X 1V7 Tel.: 450.444.4007 x22

Project name : Parking Lot v2

Date: 4/16/2019

Prepared for: Ledco

AGi32 Version 19.5.18


Filename: Parking Lot v3 ledco.AGI

Total Time (Hrs.): 3.9

By : Anne Côté

Units: Feet

DISCLAIMER: Calculations have been performed according to IESNA & CIE standards and goodpractice. Some differences between measured values and calculated results may occur due to tolerances in calculation methods, testing procedures, component performance, measurement techniques and field conditions such as voltage and temperature variations. Input data used to generate the attached calculations such as room dimensions, reflectances, furniture and architectural elements significantly affect the lighting calculations. If the real environment conditions do not match the input data, differences will occur between measured values and calculated values.

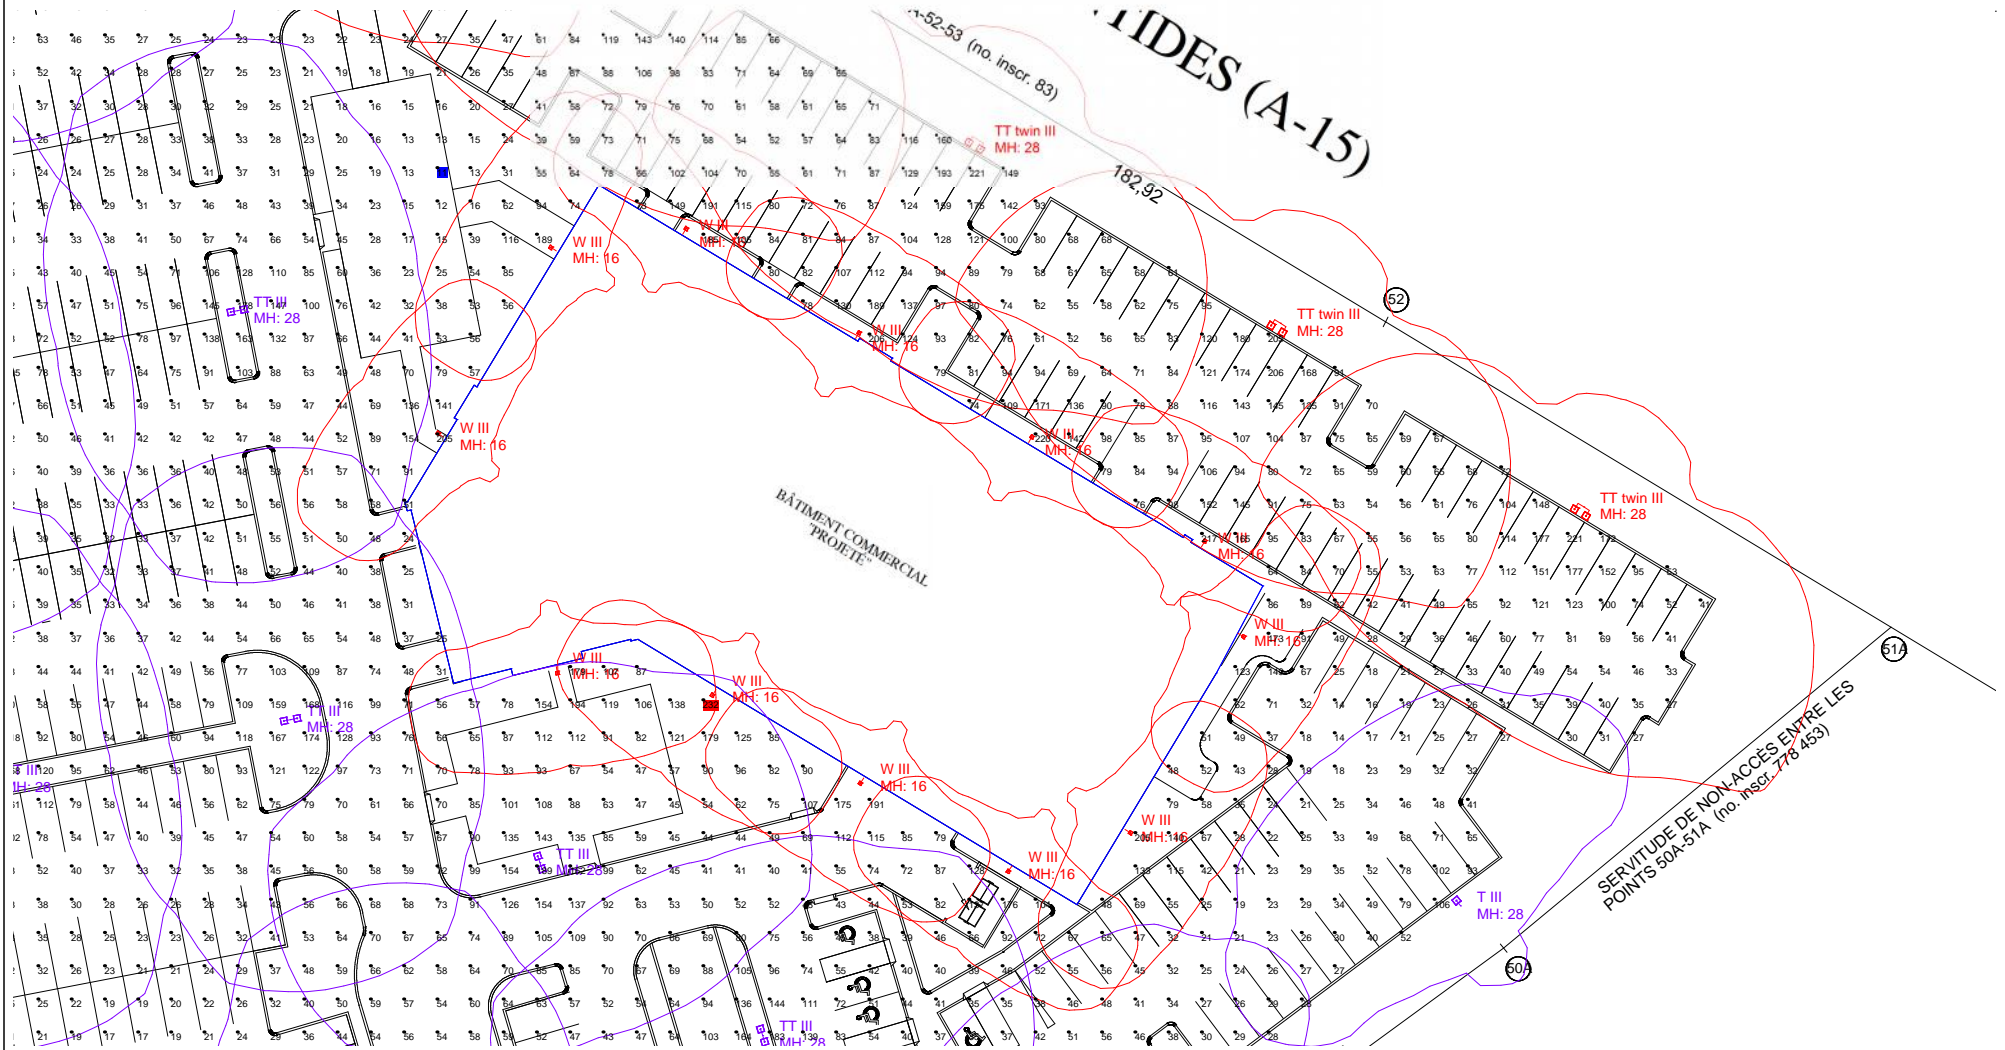

7800 boul. Taschereau
 Brossard (QC) J4X 1V7 Tel.: 450.444.4007 x22

DISCLAIMER: Calculations have been performed according to IESNA & CIE standards and good practice. Some differences between measured values and calculated results may occur due to tolerances in calculation methods, testing procedures, component performance, measurement techniques and field conditions such as age and temperature variations. Input data used to generate the attached calculations such as room dimensions, reflectances, furniture and architectural elements significant to the lighting calculations. If the real environment conditions do not match the input data, differences will occur between measured values and calculated values.

Project name: **Parking Lot v3**

Prepared for: **Ledco**

Filename: **Parking Lot v3 ledco.AGI**

By: **Anne Côté**





Units: **Feet**

Date: **4/16/2019**

AGI32 Version 19.5.18

Total Time (Hrs.): 3.9

Results Summary

Luminaire Schedule									
Symbol	Qty	Label	Description	Lum. Watts	Arr. Watts	Lum. Lumens	Arr. Lum. Lumens	LLF	Arrangement
	7	T III	LC-AREA-300W-III-50K with no equivalence	316	316	34809	34809	0.900	SINGLE TILT 10DEG
	11	TT III	LC-AREA-300W-III-50K with no equivalence	316	632	34809	69618	0.900	BACK-BACK 5D TILT
	16	W III	LC-AREA 150W-50K	157.5	157.5	17349	17349	0.900	SINGLE
	7	TT twin III	LC-AREA-300W-III-50K with no equivalence	316	632	34809	69618	0.900	TWIN TILT 10 DEG

Calculation Summary							
Label	CalcType	Units	Avg	Max	Min	Avg/Min	Max/Min
CalcPts_1	Illuminance	Lux	59.69	232	11	5.43	21.09

7800 boul. Taschereau
Brossard (QC) J4X 1V7 Tel.: 450.444.4007 x22

Project name : Parking Lot v2

Date: 4/16/2019

Prepared for: Ledco

AGi32 Version 19.5.18

Filename: Parking Lot v3 ledco.AGI

Total Time (Hrs.): 3.9

DISCLAIMER: Calculations have been performed according to IESNA & CIE standards and goodpractice. Some differences between measured values and calculated results may occur due to tolerances in calculation methods, testing procedures, component performance, measurement techniques and field conditions such as voltage and temperature variations. Input data used to generate the attached calculations such as room dimensions, reflectances, furniture and architectural elements significantly affect the lighting calculations. If the real environment conditions do not match the input data, differences will occur between measured values and calculated values.

By : Anne Côté

Units: Feet



7800 boul. Taschereau
 Brossard (QC) J4X 1V7 Tel.: 450.444.4007 x22

Project name : Parking Lot v2

Date: 4/16/2019

Prepared for: Ledco

AGi32 Version 19.5.18


Filename: Parking Lot v3 ledco.AGI

Total Time (Hrs.): 3.9

By : Anne Côté

Units: Feet

DISCLAIMER: Calculations have been performed according to IESNA & CIE standards and goodpractice. Some differences between measured values and calculated results may occur due to tolerances in calculation methods, testing procedures, component performance, measurement techniques and field conditions such as voltage and temperature variations. Input data used to generate the attached calculations such as room dimensions, reflectances, furniture and architectural elements significantly affect the lighting calculations. If the real environment conditions do not match the input data, differences will occur between measured values and calculated values.

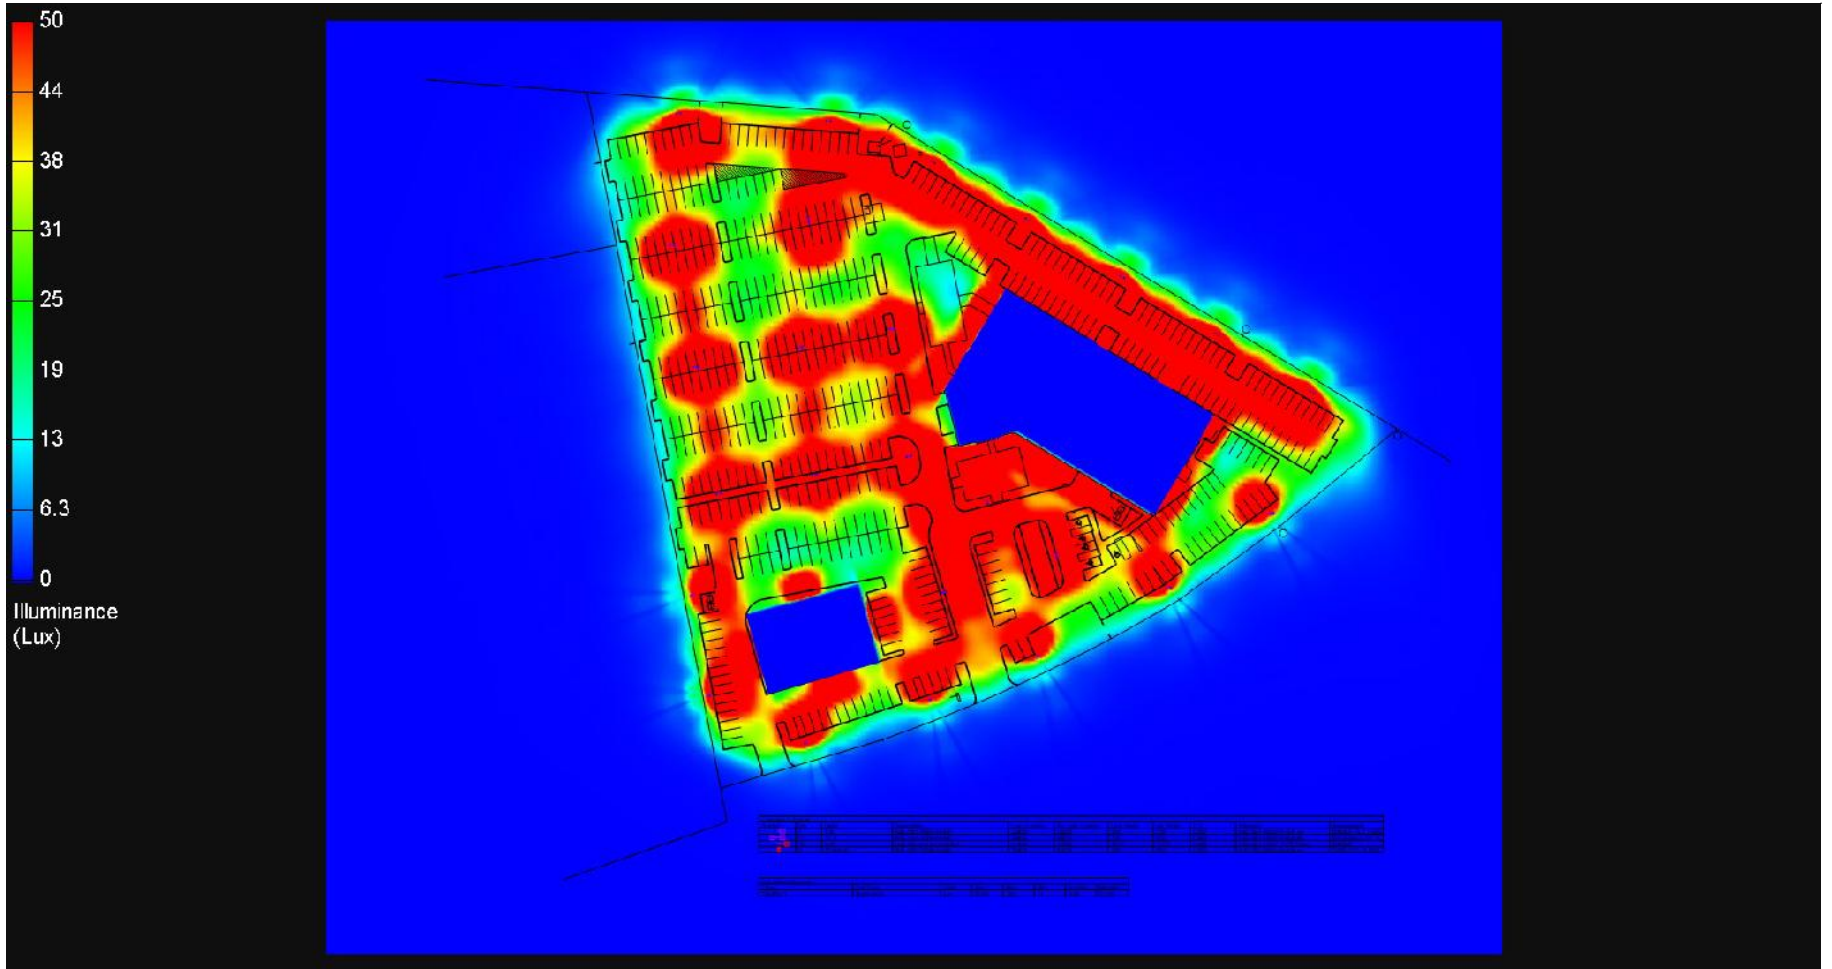

7800 boul. Taschereau
Brossard (QC) J4X 1V7 Tel.: 450.444.4007 x22

Project name : Parking Lot v2

Date: 4/16/2019

Prepared for: Ledco

AGi32 Version 19.5.18


Filename: Parking Lot v3 ledco.AGI

Total Time (Hrs.): 3.9

By : Anne Côté

Units: Feet

DISCLAIMER: Calculations have been performed according to IESNA & CIE standards and good practice. Some differences between measured values and calculated results may occur due to tolerances in calculation methods, testing procedures, component performance, measurement techniques and field conditions such as voltage and temperature variations. Input data used to generate the attached calculations such as room dimensions, reflectances, furniture and architectural elements significantly affect the lighting calculations. If the real environment conditions do not match the input data, differences will occur between measured values and calculated values.

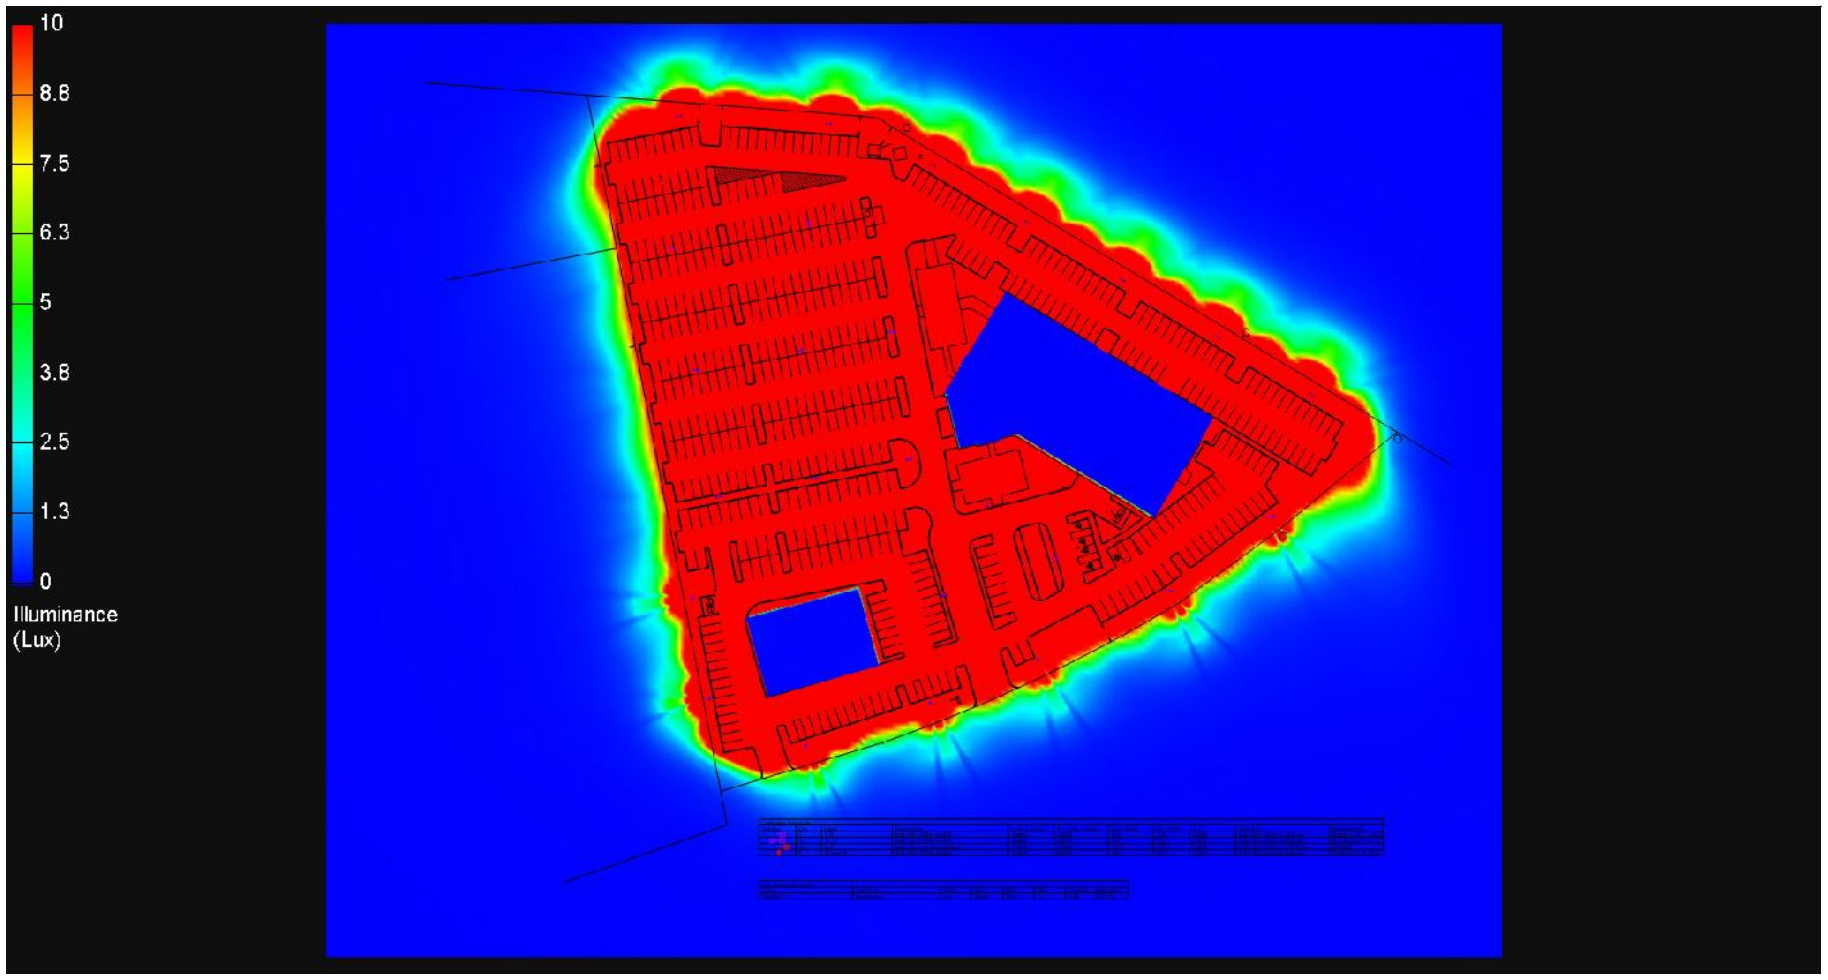

7800 boul. Taschereau
Brossard (QC) J4X 1V7 Tel.: 450.444.4007 x22

Project name : Parking Lot v2

Date: 4/16/2019

Prepared for: Ledco

AGi32 Version 19.5.18


DISCLAIMER: Calculations have been performed according to IESNA & CIE standards and good practice. Some differences between measured values and calculated results may occur due to tolerances in calculation methods, testing procedures, component performance, measurement techniques and field conditions such as voltage and temperature variations. Input data used to generate the attached calculations such as room dimensions, reflectances, furniture and architectural elements significantly affect the lighting calculations. If the real environment conditions do not match the input data, differences will occur between measured values and calculated values.

Filename: Parking Lot v3 ledco.AGI

Total Time (Hrs.): 3.9

By : Anne Côté

Units: Feet

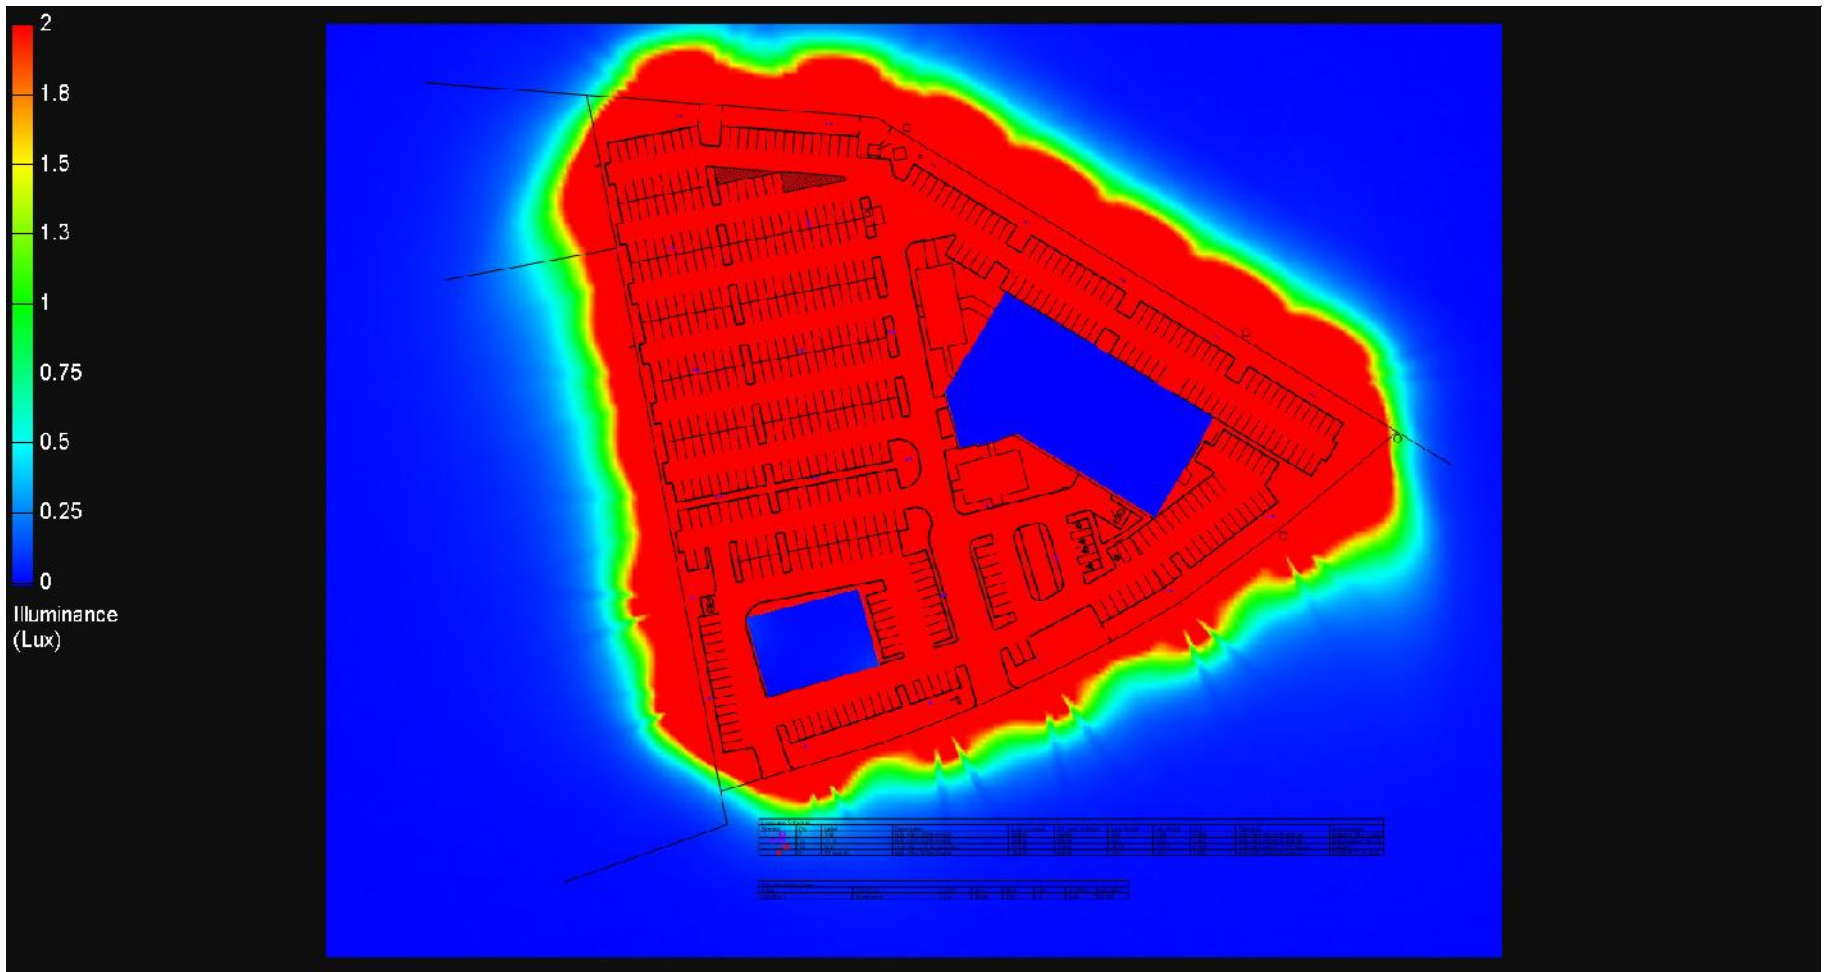

7800 boul. Taschereau
Brossard (QC) J4X 1V7 Tel.: 450.444.4007 x22

Project name : Parking Lot v2

Date: 4/16/2019

Prepared for: Ledco

AGi32 Version 19.5.18


Filename: Parking Lot v3 ledco.AGI

Total Time (Hrs.): 3.9

By : Anne Côté

Units: Feet

DISCLAIMER: Calculations have been performed according to IESNA & CIE standards and good practice. Some differences between measured values and calculated results may occur due to tolerances in calculation methods, testing procedures, component performance, measurement techniques and field conditions such as voltage and temperature variations. Input data used to generate the attached calculations such as room dimensions, reflectances, furniture and architectural elements significantly affect the lighting calculations. If the real environment conditions do not match the input data, differences will occur between measured values and calculated values.

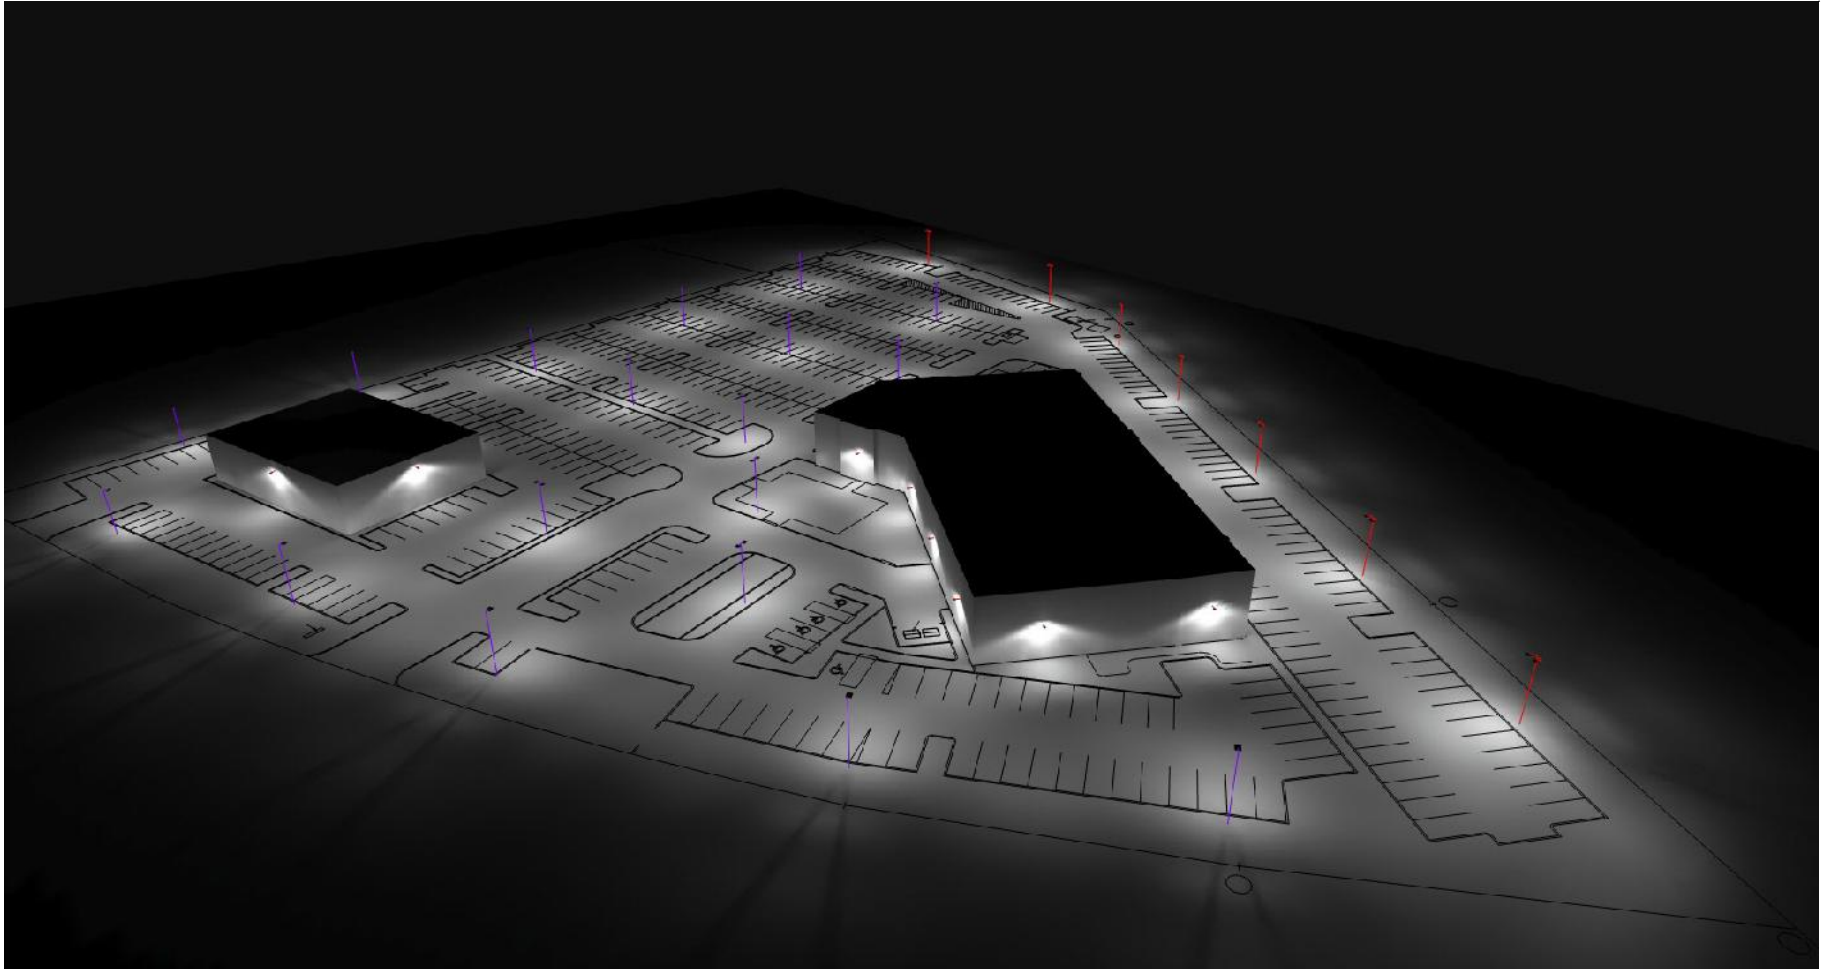

7800 boul. Taschereau
Brossard (QC) J4X 1V7 Tel.: 450.444.4007 x22

Project name : Parking Lot v2

Date: 4/16/2019

Prepared for: Ledco

AGi32 Version 19.5.18


Filename: Parking Lot v3 ledco.AGI

Total Time (Hrs.): 3.9

By : Anne Côté

Units: Feet

DISCLAIMER: Calculations have been performed according to IESNA & CIE standards and goodpractice. Some differences between measured values and calculated results may occur due to tolerances in calculation methods, testing procedures, component performance, measurement techniques and field conditions such as voltage and temperature variations. Input data used to generate the attached calculations such as room dimensions, reflectances, furniture and architectural elements significantly affect the lighting calculations. If the real environment conditions do not match the input data, differences will occur between measured values and calculated values.

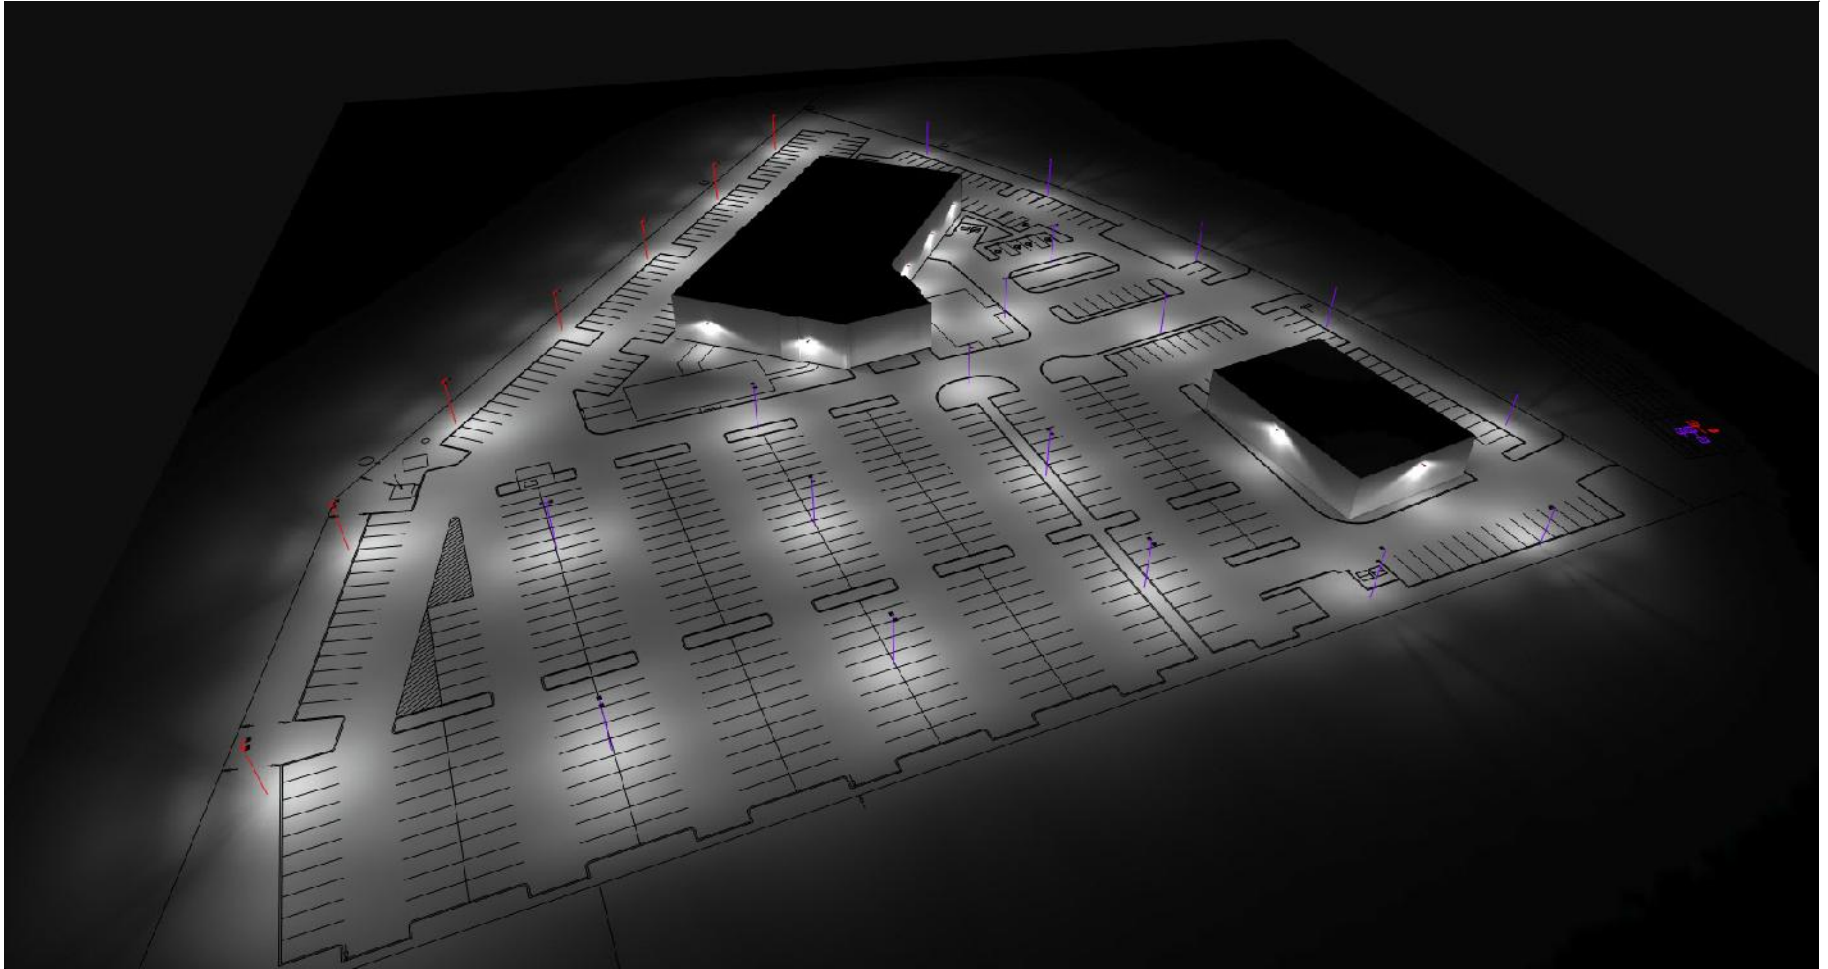

7800 boul. Taschereau
 Brossard (QC) J4X 1V7 Tel.: 450.444.4007 x22

Project name : Parking Lot v2

Date: 4/16/2019

Prepared for: Ledco

AGi32 Version 19.5.18

Filename: Parking Lot v3 ledco.AGI

Total Time (Hrs.): 3.9

DISCLAIMER: Calculations have been performed according to IESNA & CIE standards and goodpractice. Some differences between measured values and calculated results may occur due to tolerances in calculation methods, testing procedures, component performance, measurement techniques and field conditions such as voltage and temperature variations. Input data used to generate the attached calculations such as room dimensions, reflectances, furniture and architectural elements significantly affect the lighting calculations. If the real environment conditions do not match the input data, differences will occur between measured values and calculated values.

By : Anne Côté

Units: Feet